




ELEVATION ON TOPTRACK FROM INSIDE
(DOOR IN OPEN POSITION)

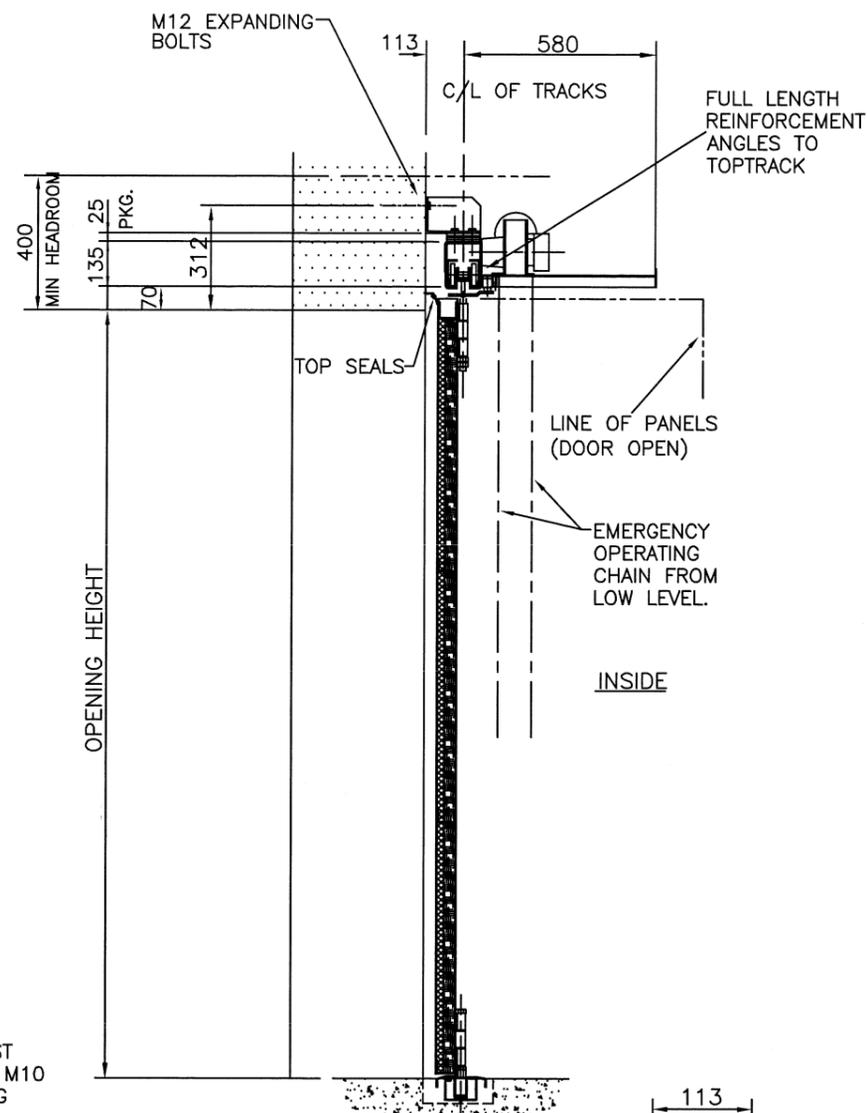

SECTION THRO'
(DOOR IN CLOSED POSITION)

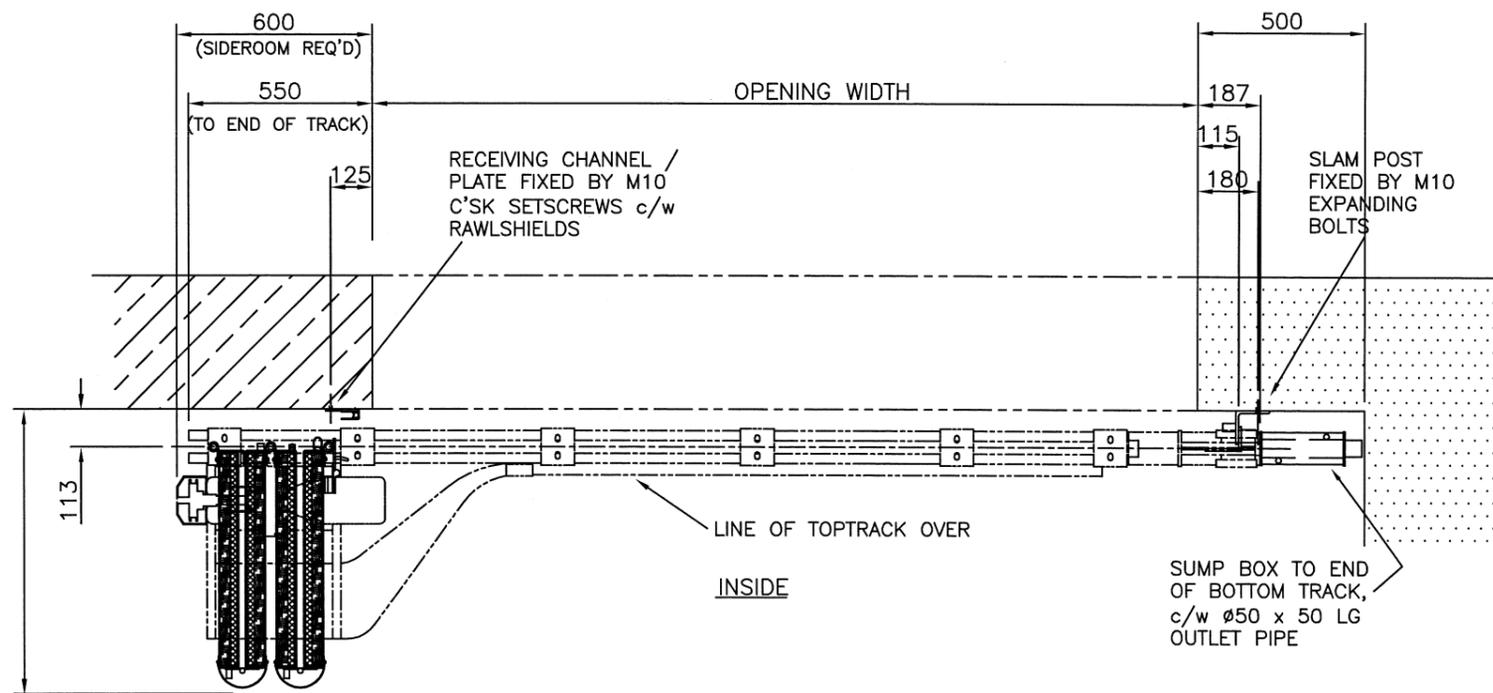

SECTIONAL PLAN
(DOOR IN OPEN POSITION)

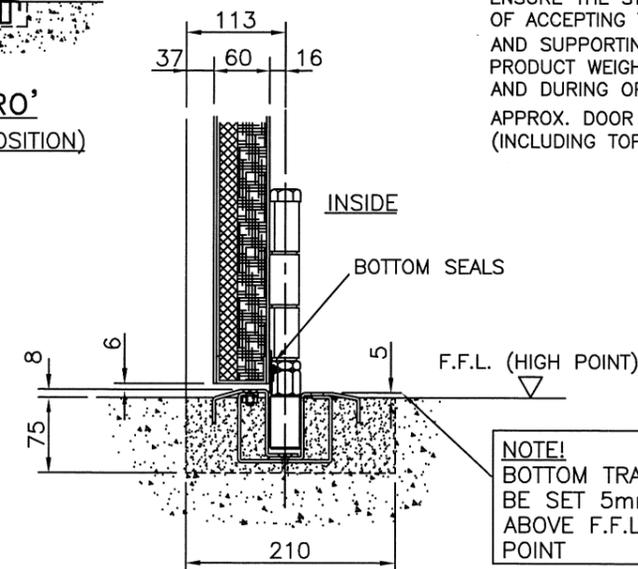

NOTE!
BOTTOM TRACK TO BE SET 5mm ABOVE F.F.L. HIGH POINT

ENLARGED THRESHOLD DETAIL

SPECIFICATION:-

12mm GRP LIGHTWEIGHT PROTECTIVE ARMOUR TO PROVIDE UP TO G2 BALLISTIC PROTECTION.

SAFETY EDGE FITTED TO LEADING PANEL (CLIENT TO CONFIRM IF REQUIRED).

TOPTRACK:- GALV. ROLLED STEEL

BOTTOM TRACK:- GALV. STEEL

NOTE!
THE BOTTOM TRACK IS TO BE INFILLED WITH CONCRETE (BY OTHERS). WHEN INFILLING, THE CONCRETE SHOULD EMERGE FROM THE HOLES IN THE TOP OF THE TRACK, IN ORDER TO ENSURE THAT THE TRACK IS FULLY SUPPORTED.

SEALS:- INTER-PANEL & PERIMETER EPDM.

LOCKING:- ELECTRICALLY INTER-LOCKED CHUBB 7009 PAD BAR.

FINISH:- STANDARD GALVANISED.

ELECTRICAL DETAILS:- MOTOR TO SUIT 415V 3PH & NEUTRAL 50Hz. SUPPLY. ISOLATOR TO BE PROVIDED WITHIN 1 MTR. OF THE MOTOR BY OTHERS.
MOTOR FULL LOAD CURRENT = 2 AMPS. (APPROX.)

OPERATION:- INTERNAL WALL MOUNTED CONTROLLER INCORPORATING OPEN CLOSE STOP PUSH BUTTON OPERATOR (MOUNTED AT SLAM POST END).

OTHER DETAILS:-

CLIENT TO ENSURE THAT FLOOR IS LEVEL IN VICINITY OF DOOR BUNCH.

IT IS THE CLIENTS RESPONSIBILITY TO ENSURE THE STRUCTURE IS CAPABLE OF ACCEPTING THE FIXINGS SHOWN, AND SUPPORTING THE DOOR / PRODUCT WEIGHT WHILST AT REST AND DURING OPERATION.

APPROX. DOOR WEIGHT:- 950 Kg. (INCLUDING TOPTRACK & DRIVE)



Bolton Gate Co. Limited
Waterloo Street
Bolton. BL1 2SP
Telephone: 01204 871000
Facsimile: 01204 871049

TITLE	ARRANGEMENT OF ELEC. OPERATED SUPERFOLD 5000 HIGH SECURITY FOLDING DOOR (LH)						DRAWN:	F	WORKS ORDER NUMBER
	SITE							DATE:	DRAWING NUMBER
							CHECKED:	D	
DATE	REVISION	CHK'D	REF	DATE	REVISION	CHK'D	REF	SCALE: 1:15(A2)	